



15-DEC-2004 D:\F:\Net\N\Std\Drawings\Imperial\2005\Approved\Traffic Control\TC\TC9.dgn

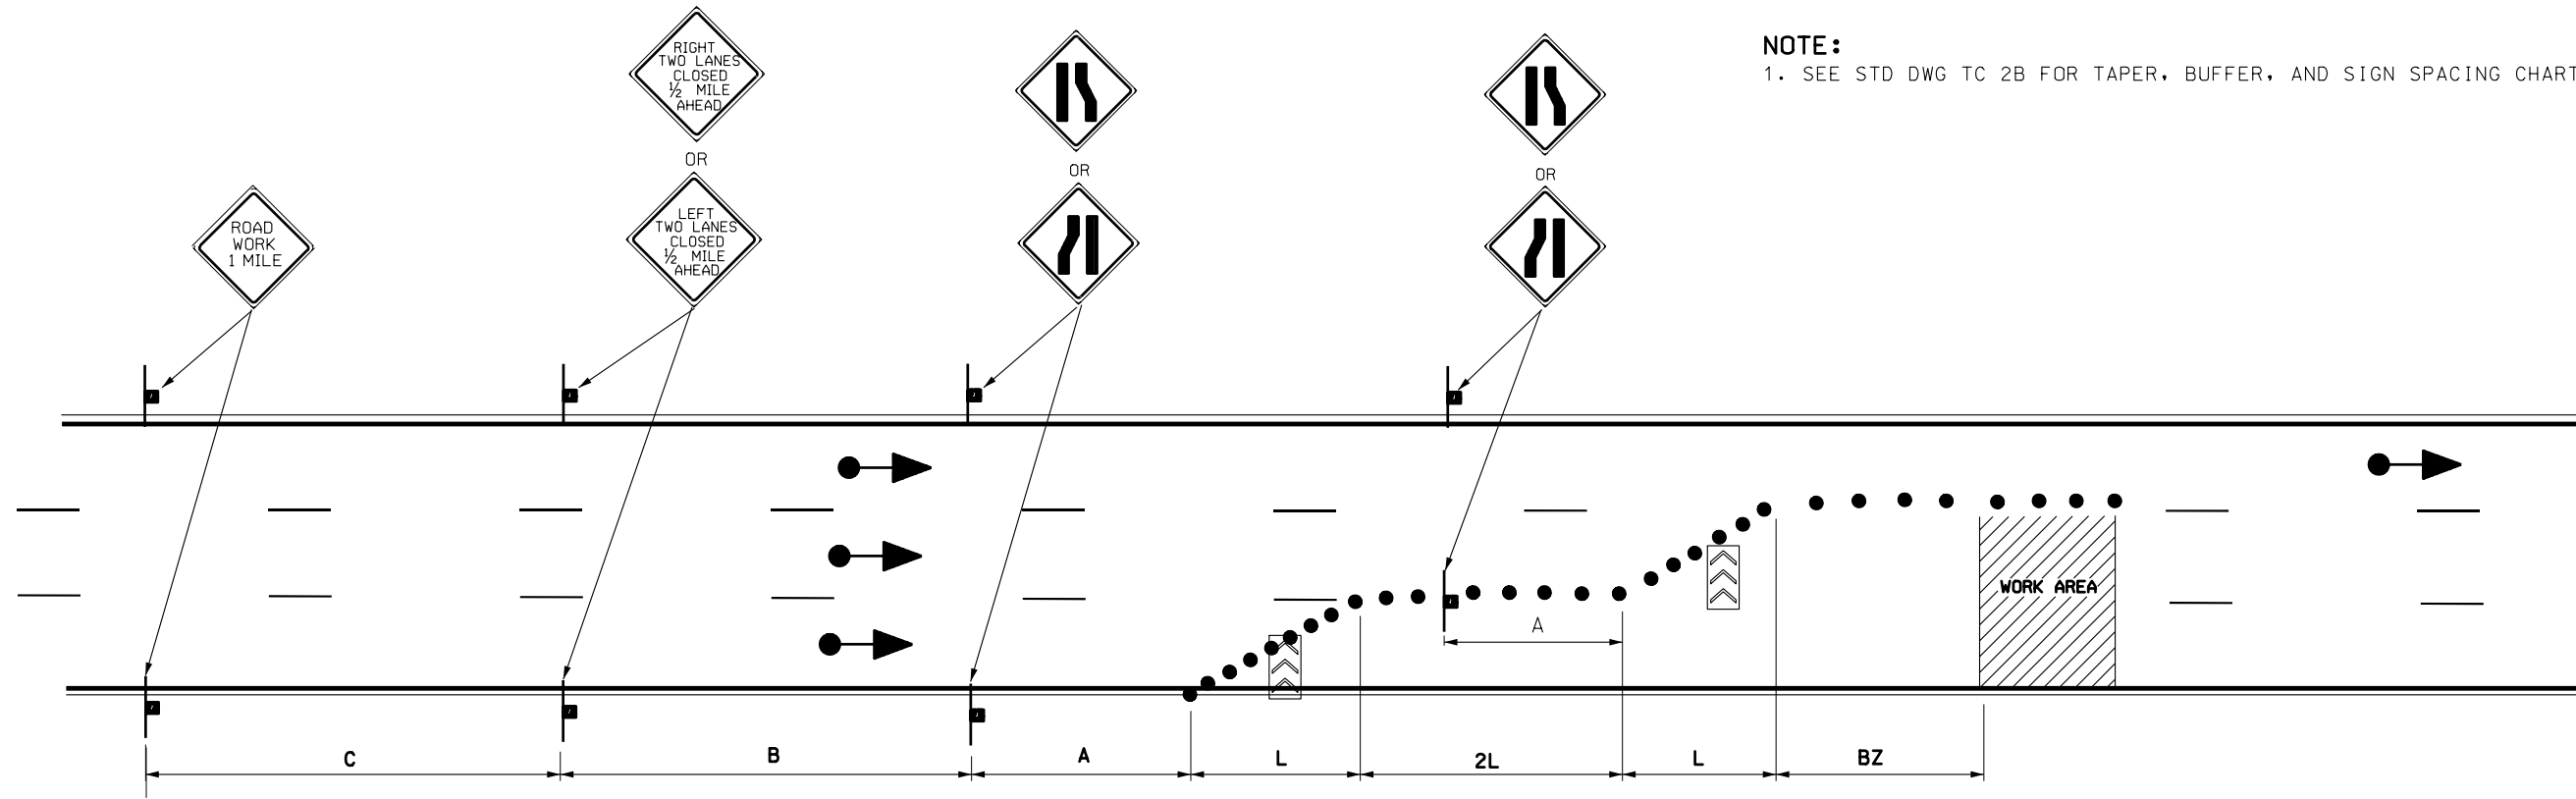

NOTE:
1. SEE STD DWG TC 2B FOR TAPER, BUFFER, AND SIGN SPACING CHART.

TWO LANES CLOSURE
(DETAIL TC 9-1)

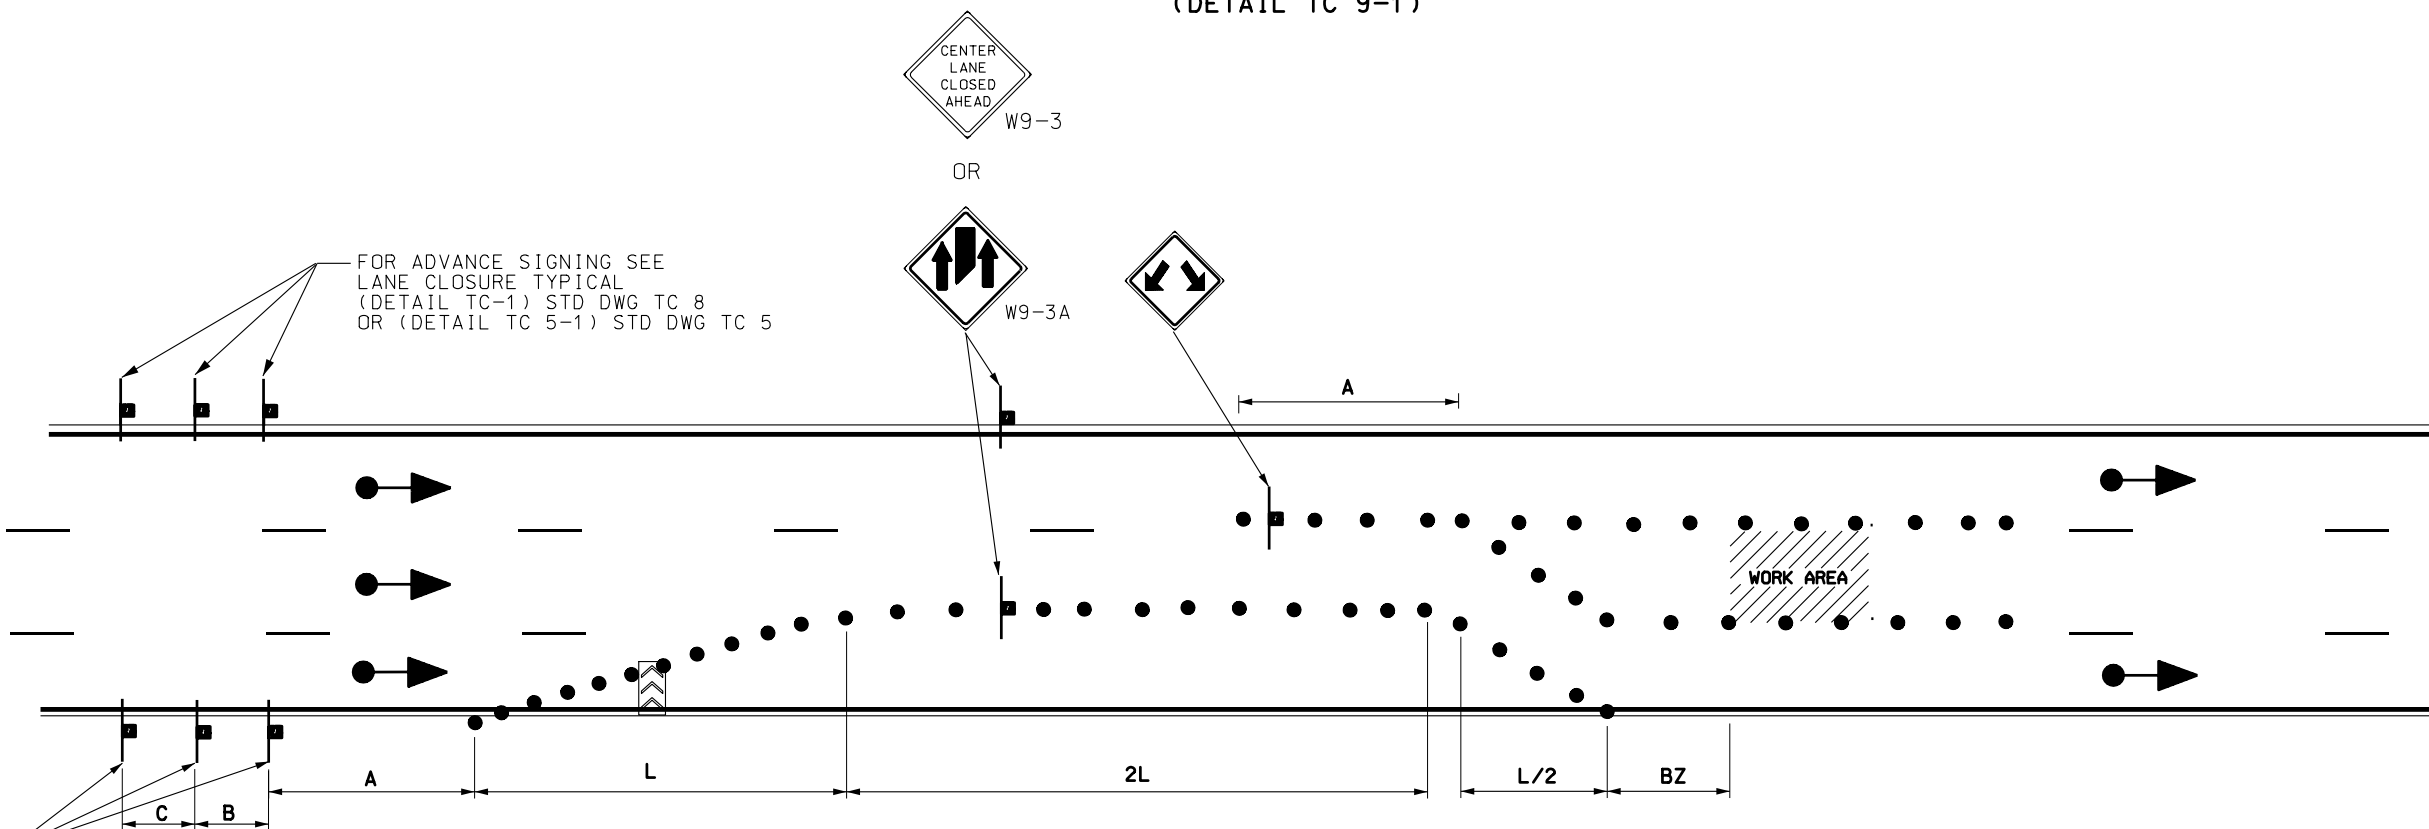

CENTER LANE CLOSURE
(DETAIL TC 9-2)

REVISIONS

UTAH DEPARTMENT OF TRANSPORTATION
STANDARD DRAWINGS FOR ROAD AND BRIDGE CONSTRUCTION

RECOMMENDED FOR APPROVAL
CHAIRMAN STANDARDS COMMITTEE
APPROVED
DEPUTY DIRECTOR

TRAFFIC CONTROL
MULTILANE CLOSURE

STD DWG
TC 9

STANDARD DRAWING TITLE

DATE

DATE

REMARKS